


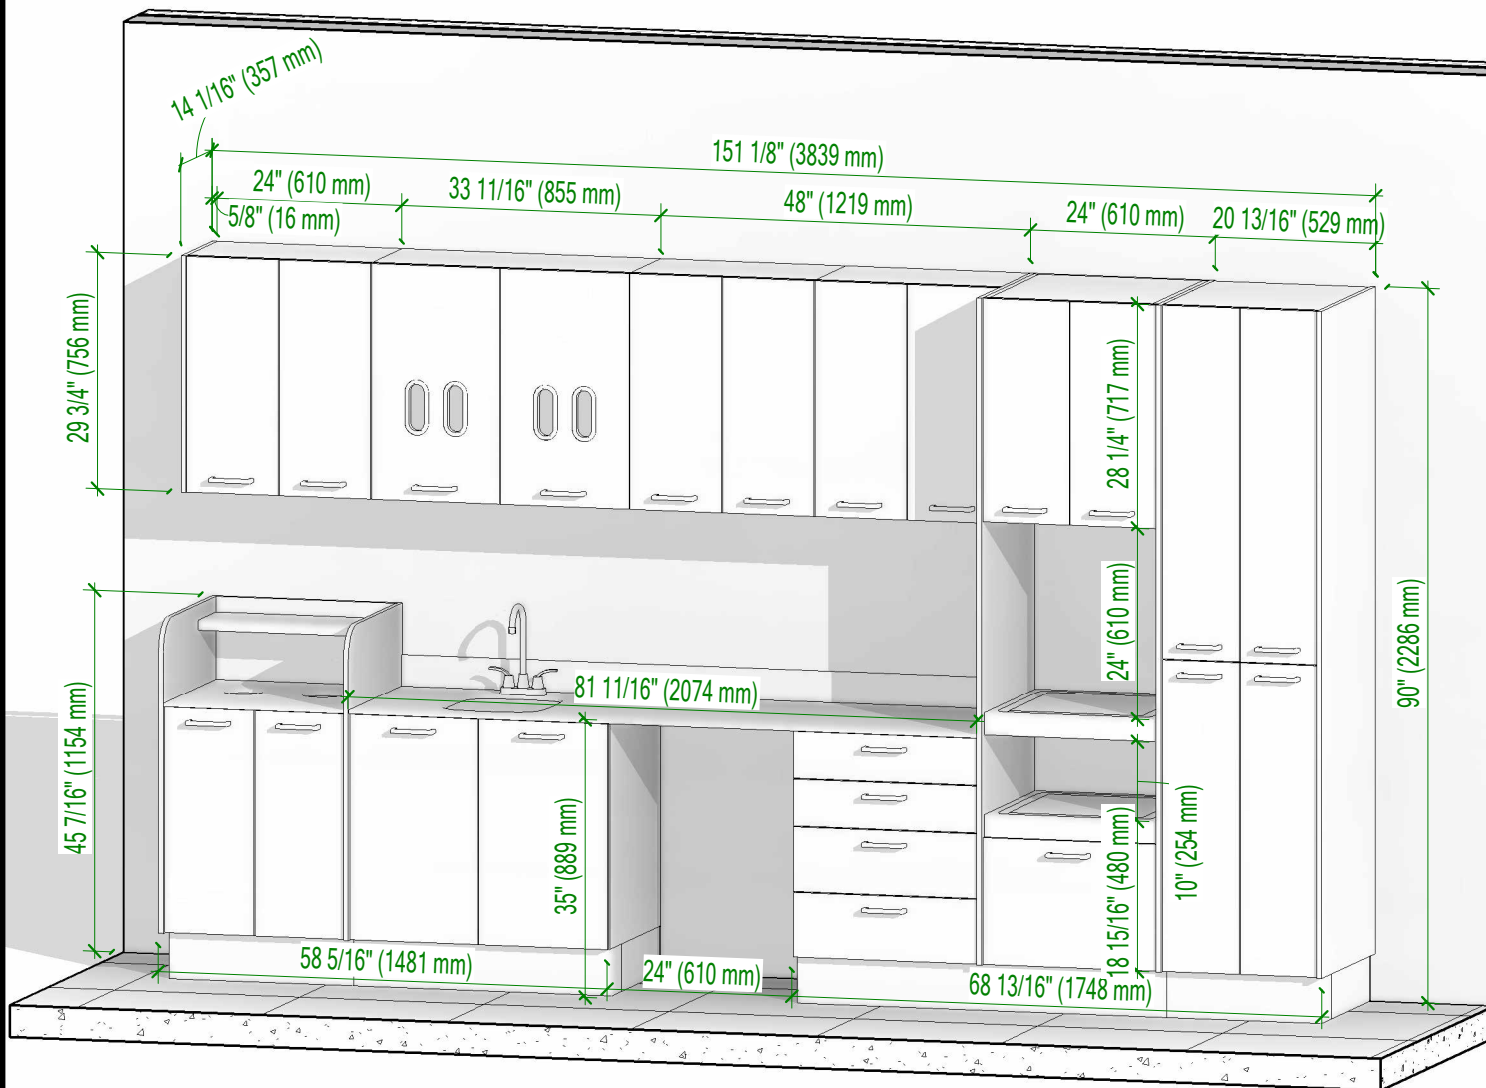

1 Sales Front



NOVA Solutions Inc.
217-342-7070
sales@novasolutionsinc.com

Sales Drawing

Prepared for: NOVA Solutions Inc.

LINEA

Project: STERILIZATION CENTER


Item #: ALSTR 00156

Drawn by: Justin Martin

Date: 06/06/24

S-1

Rev: 1

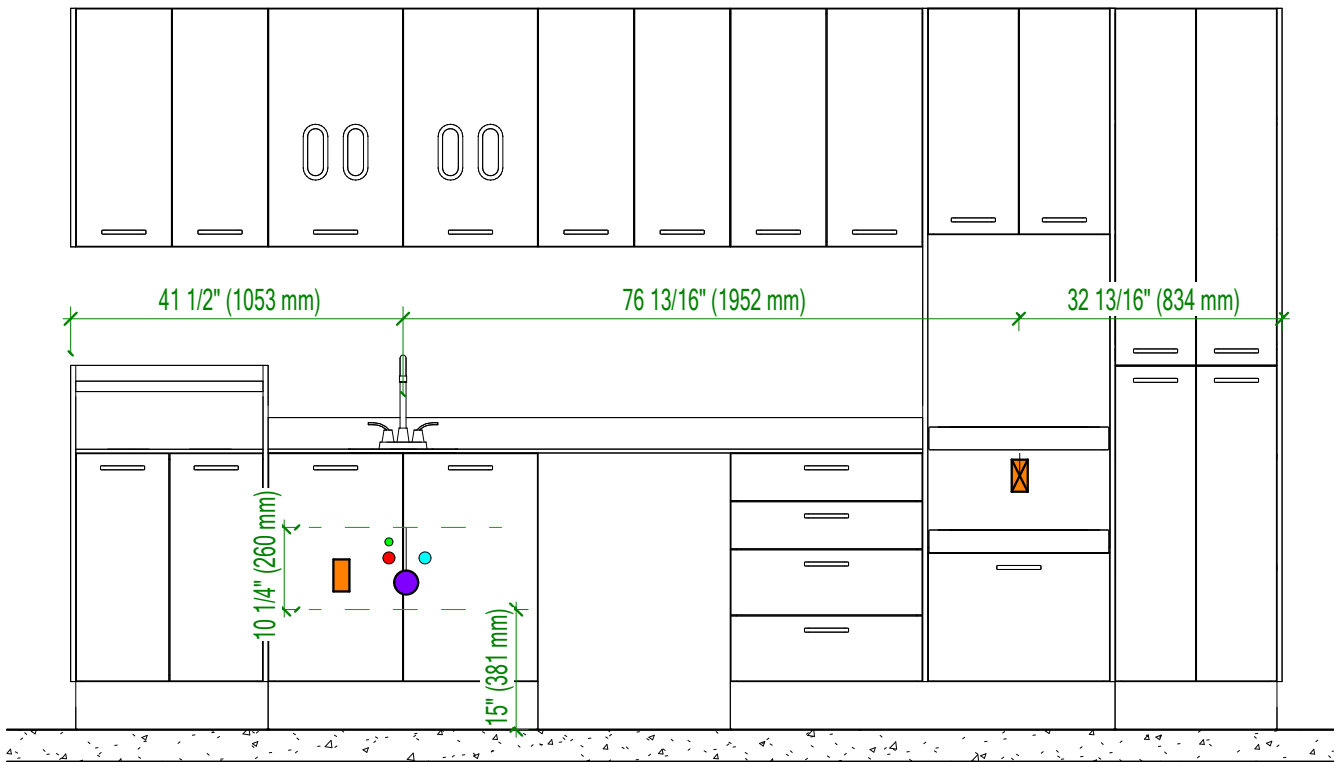

Utilities Legend

-  Dedicated Circuit
-  220v Receptacle
-  110v Receptacle Network
-  Air Supply
-  Hot Water Supply
-  Cold Water Supply
-  Drain Waste



NOVA Solutions Inc.
217-342-7070
sales@novasolutionsinc.com

Utilities

Prepared for: NOVA Solutions Inc.

LINEA

Project STERILIZATION CENTER

Item # ALSTR 00156

Drawn by: Justin Martin

Date: 06/06/24

S-2

Rev: 1